





PROSSER WATER SYSTEM PROJECT
FENCE DETAIL

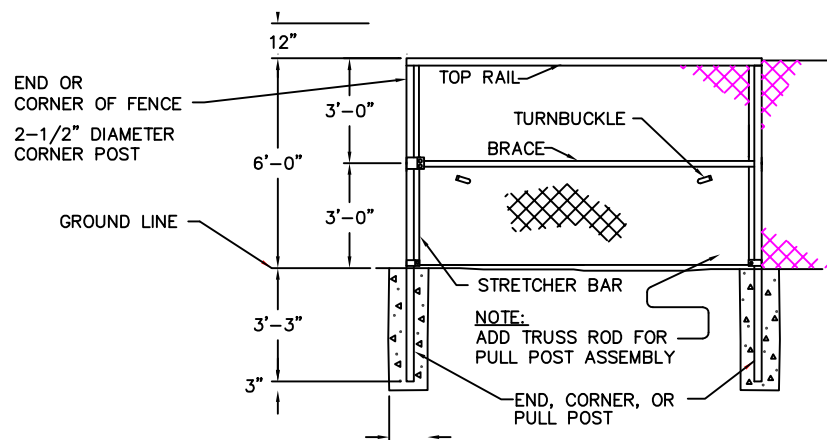

CORNER OR END PANEL ASSEMBLY
PULL POST ASSEMBLY SIMILAR (EXCEPT AS INDICATED)
SCALE: 3/8" = 1'-0"

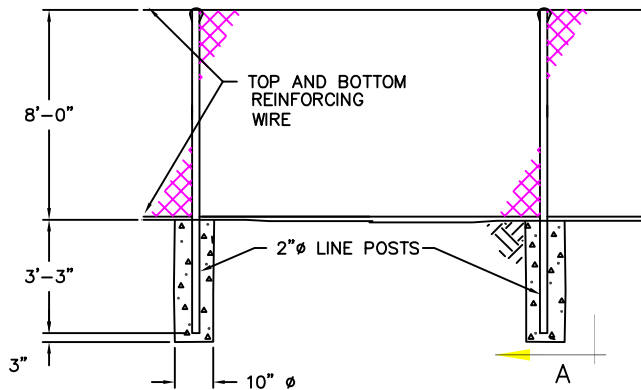

TYPICAL LINE FENCE DETAIL
SCALE: 3/8" = 1'-0"

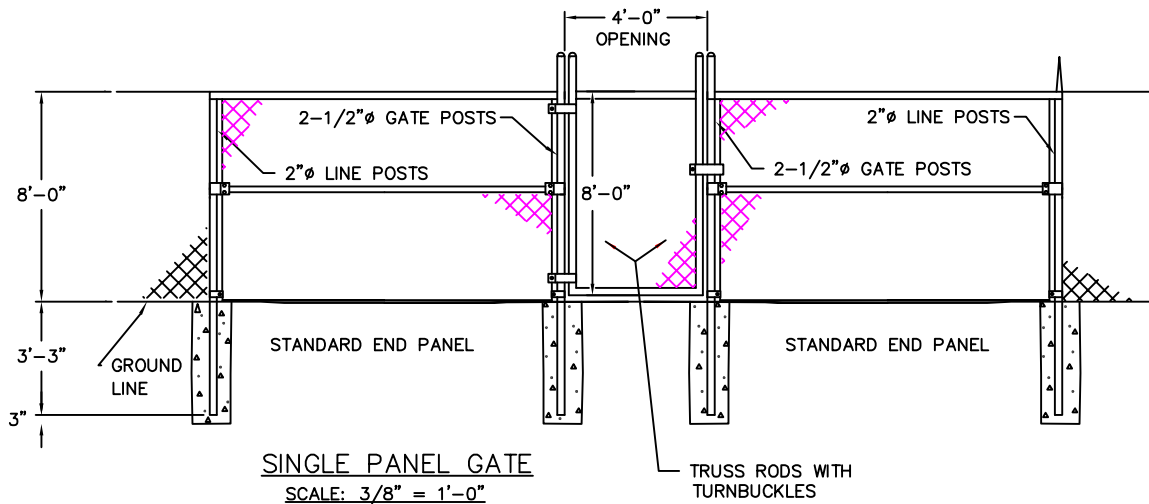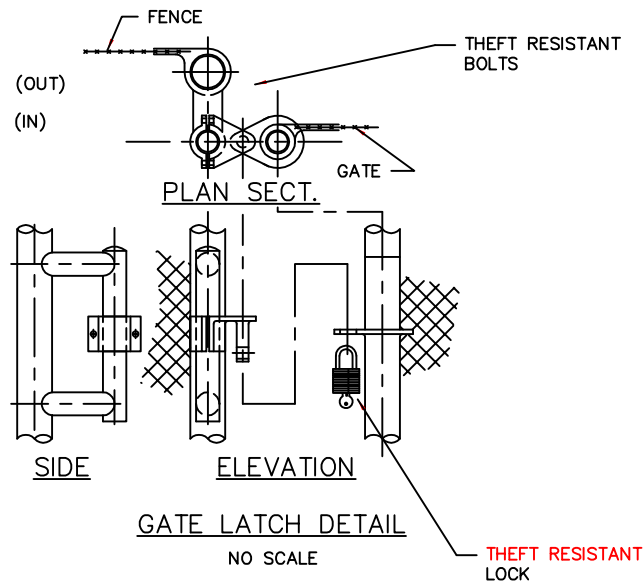

SINGLE PANEL GATE
SCALE: 3/8" = 1'-0"

REVIEWED BY:							STATE	FOREST	PROJECT NAME	SHEET NUMBER	OF SHEETS
	DISTRICT RANGER	DATE	ENGINEERING DESIGN	DATE	FOREST ENGINEER	DATE	CALIF.	TAHOE	PROSSER WATER SYSTEM PROJECT	9	9